


NAMESTIE SLOBODY 2/2  
PŮDORYS 1. POSCHODIA m 1:50

50

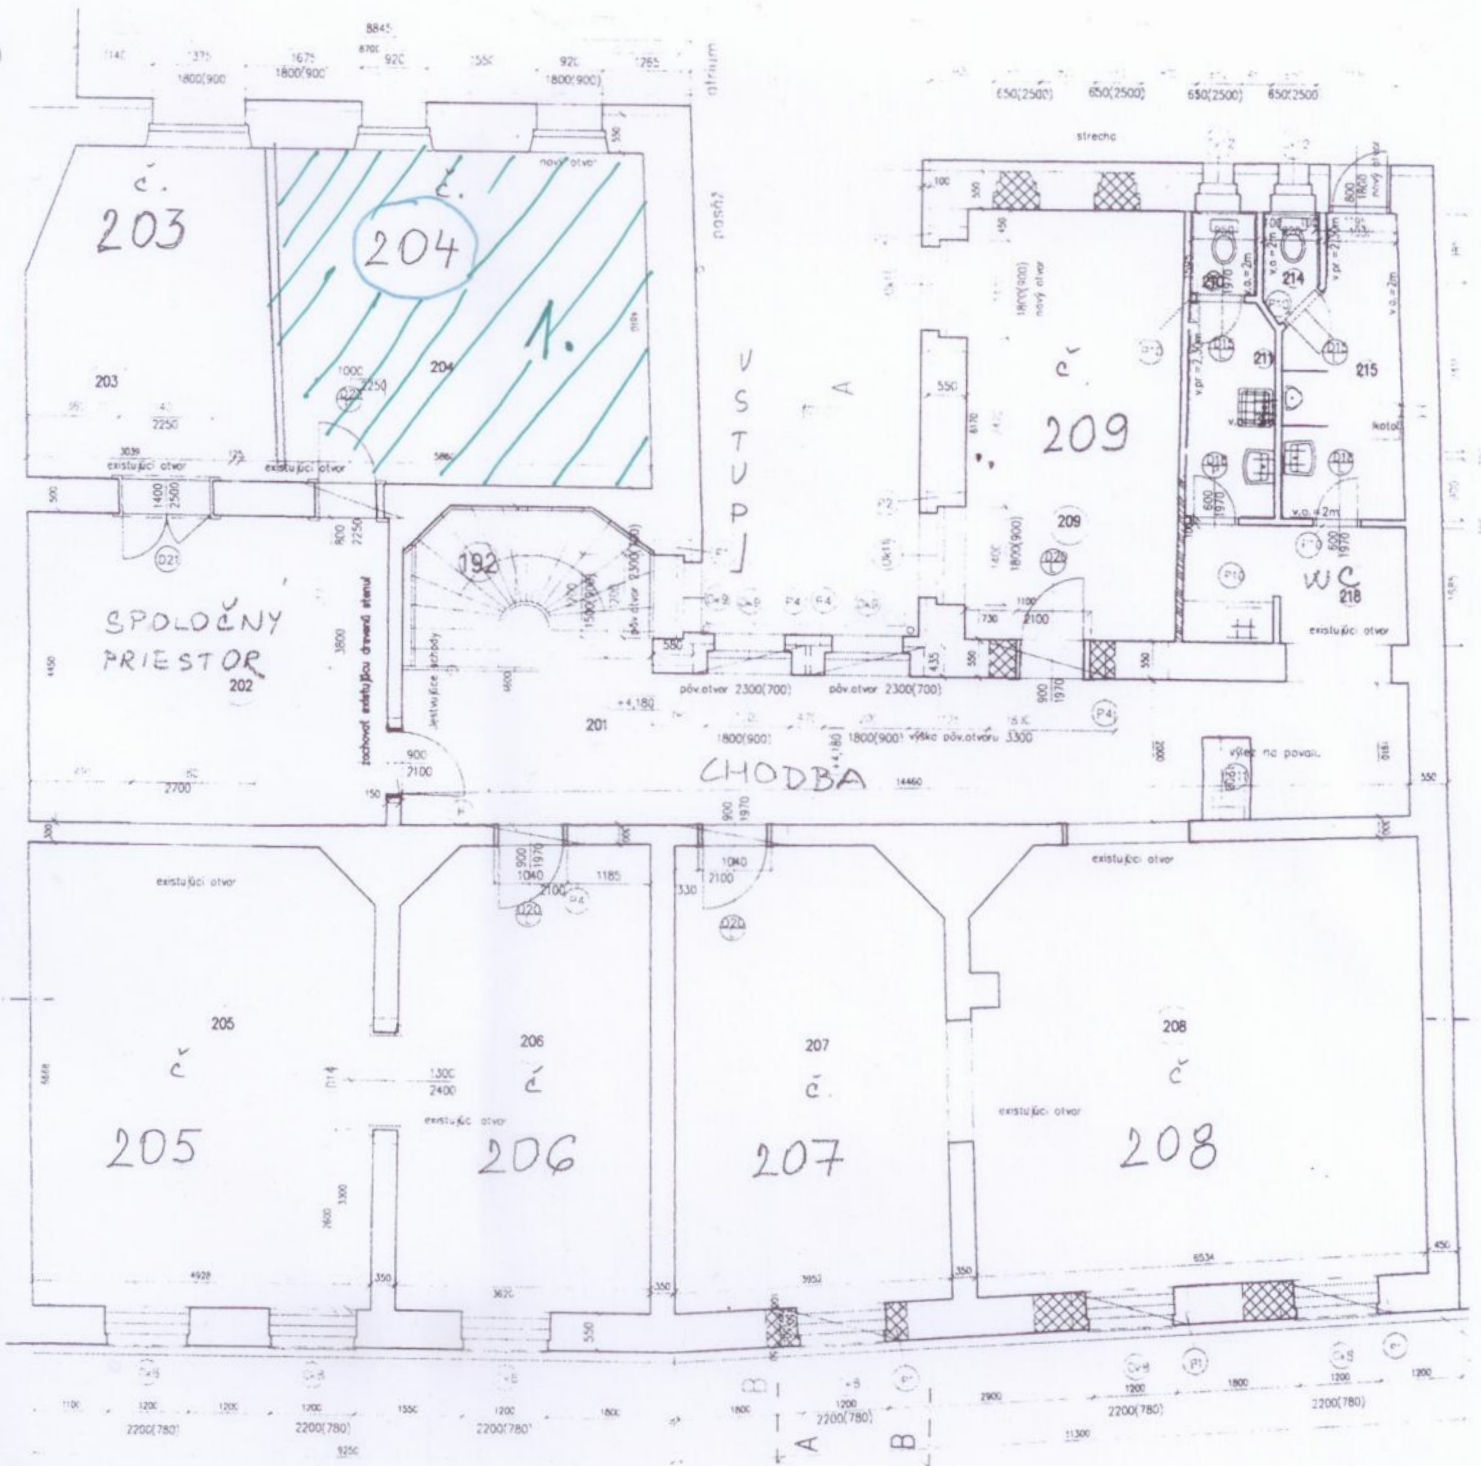

NAMESTIE SLOBODY 2/2